


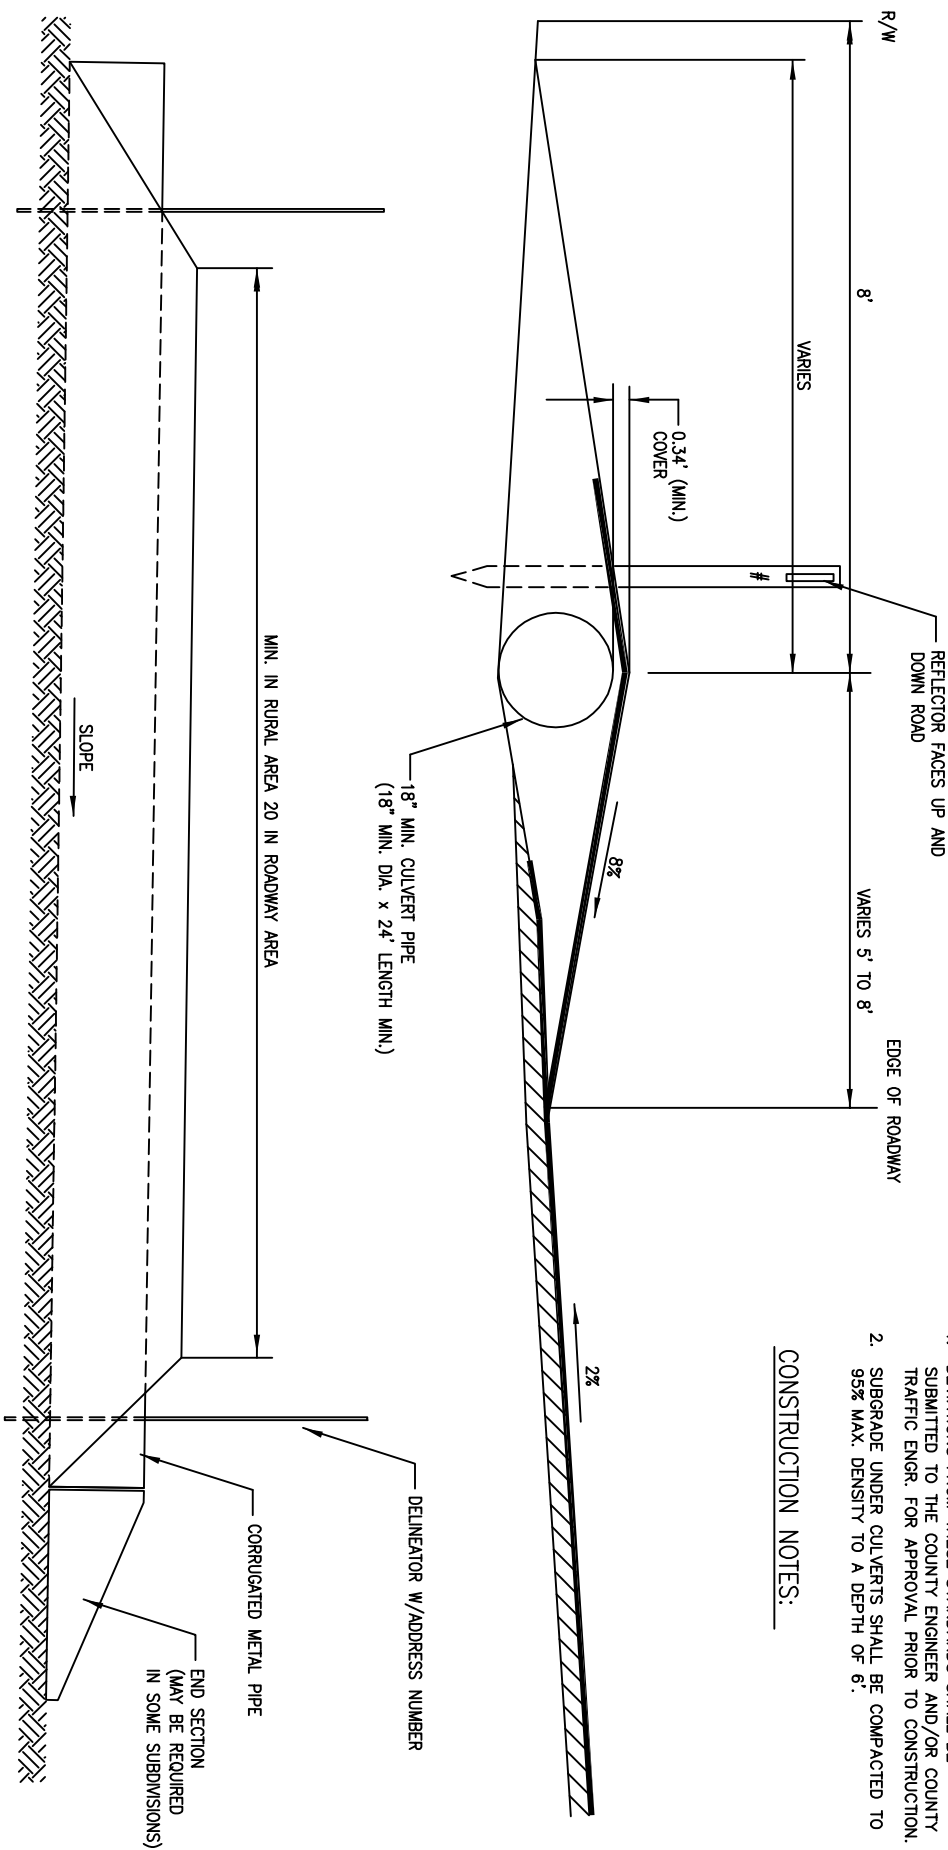

GENERAL NOTES:

1. DEVIATIONS FROM THESE STANDARDS SHALL BE SUBMITTED TO THE COUNTY ENGINEER AND/OR COUNTY TRAFFIC ENGR. FOR APPROVAL PRIOR TO CONSTRUCTION.
2. SUBGRADE UNDER CULVERTS SHALL BE COMPACTED TO 95% MAX. DENSITY TO A DEPTH OF 6".

CONSTRUCTION NOTES:



REVISIONS

COUNTY OF BERNALILLO

PAVING: LOCAL  
DRIVEWAY SECTION

DWG. 240X